




SECTION AA
1:500

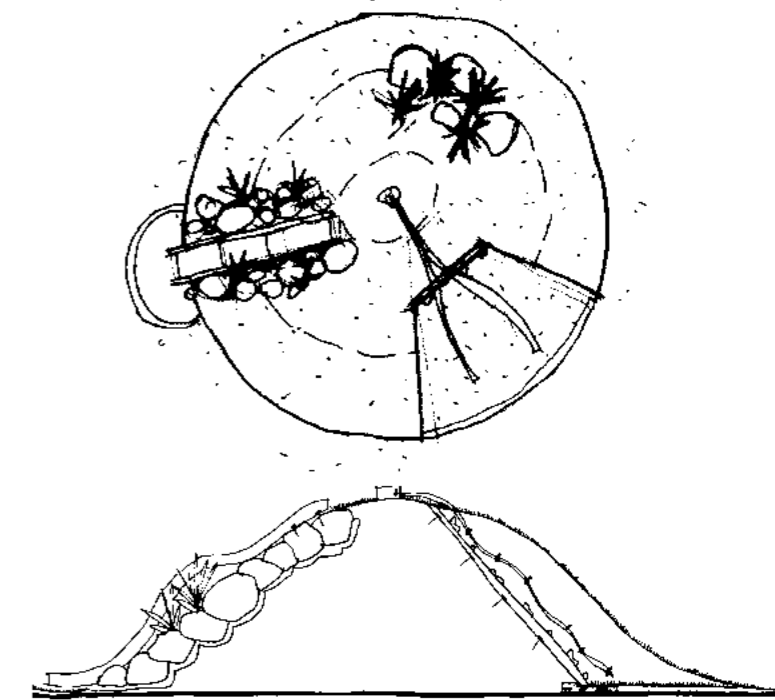

Grass mound with planting, slide and climbing wall

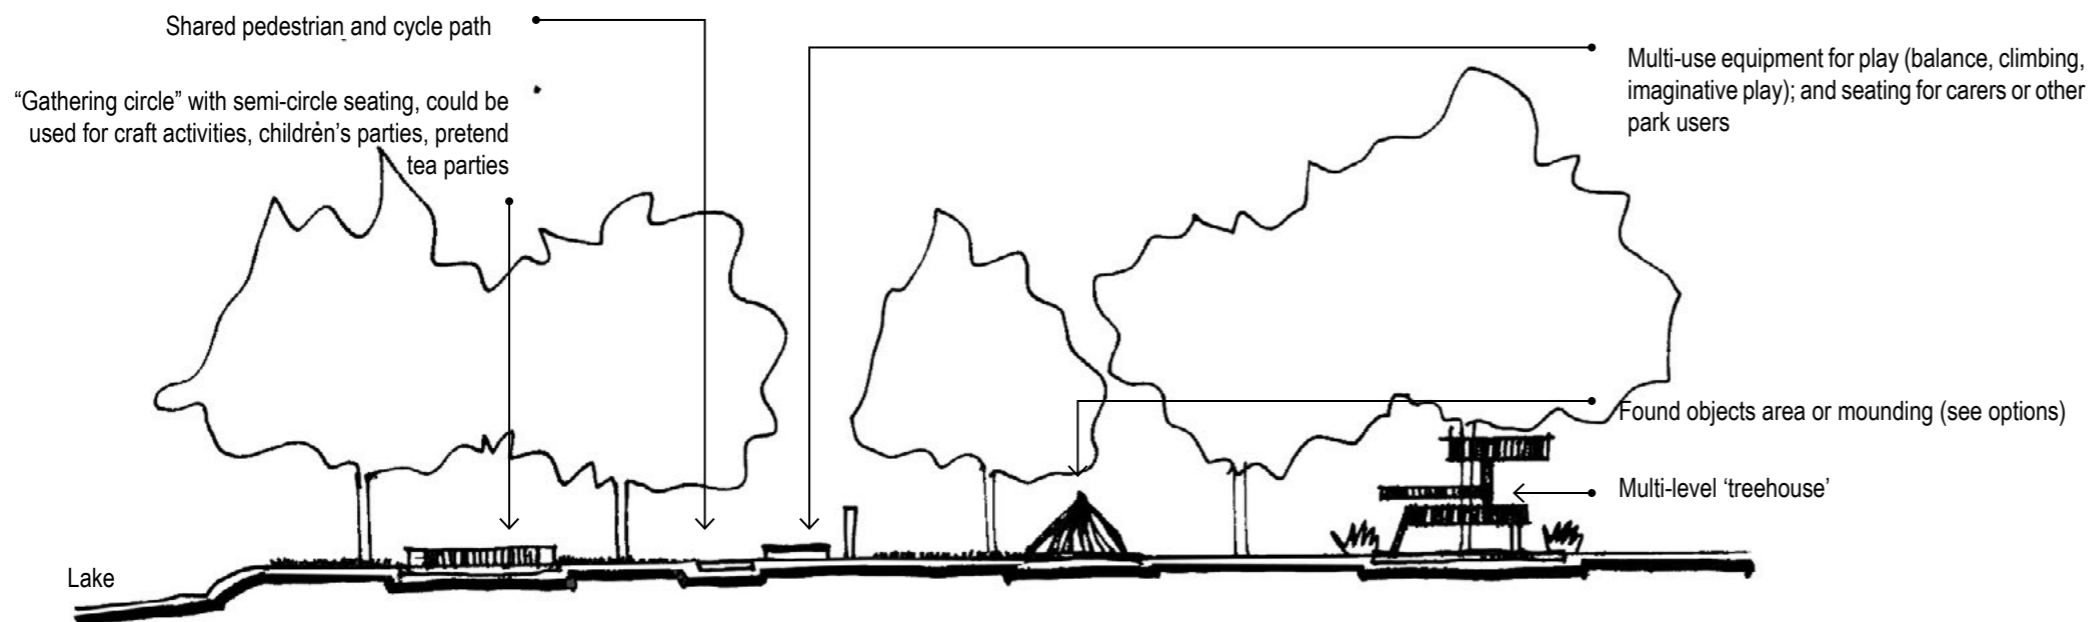

SECTION BB
1:500

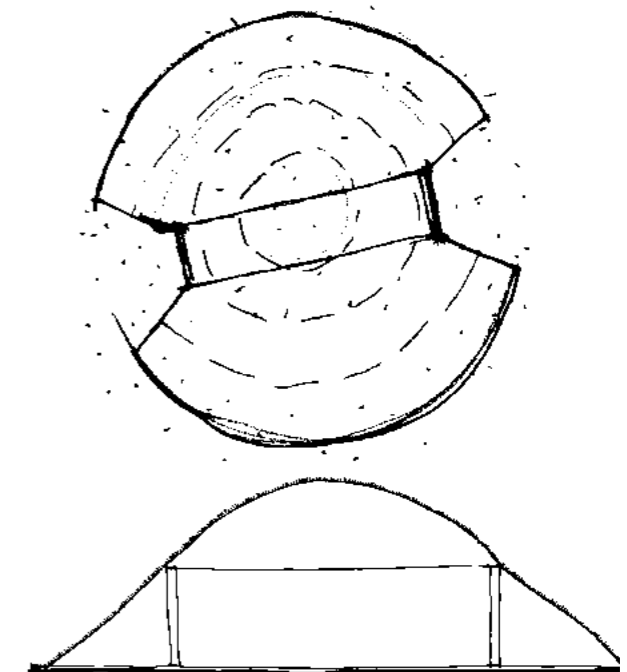

Grass mound with concrete drainage tunnel